


1 HORIZONTAL SECTION - PVC CONSTRUCTION  
012 SCALE: 1:4

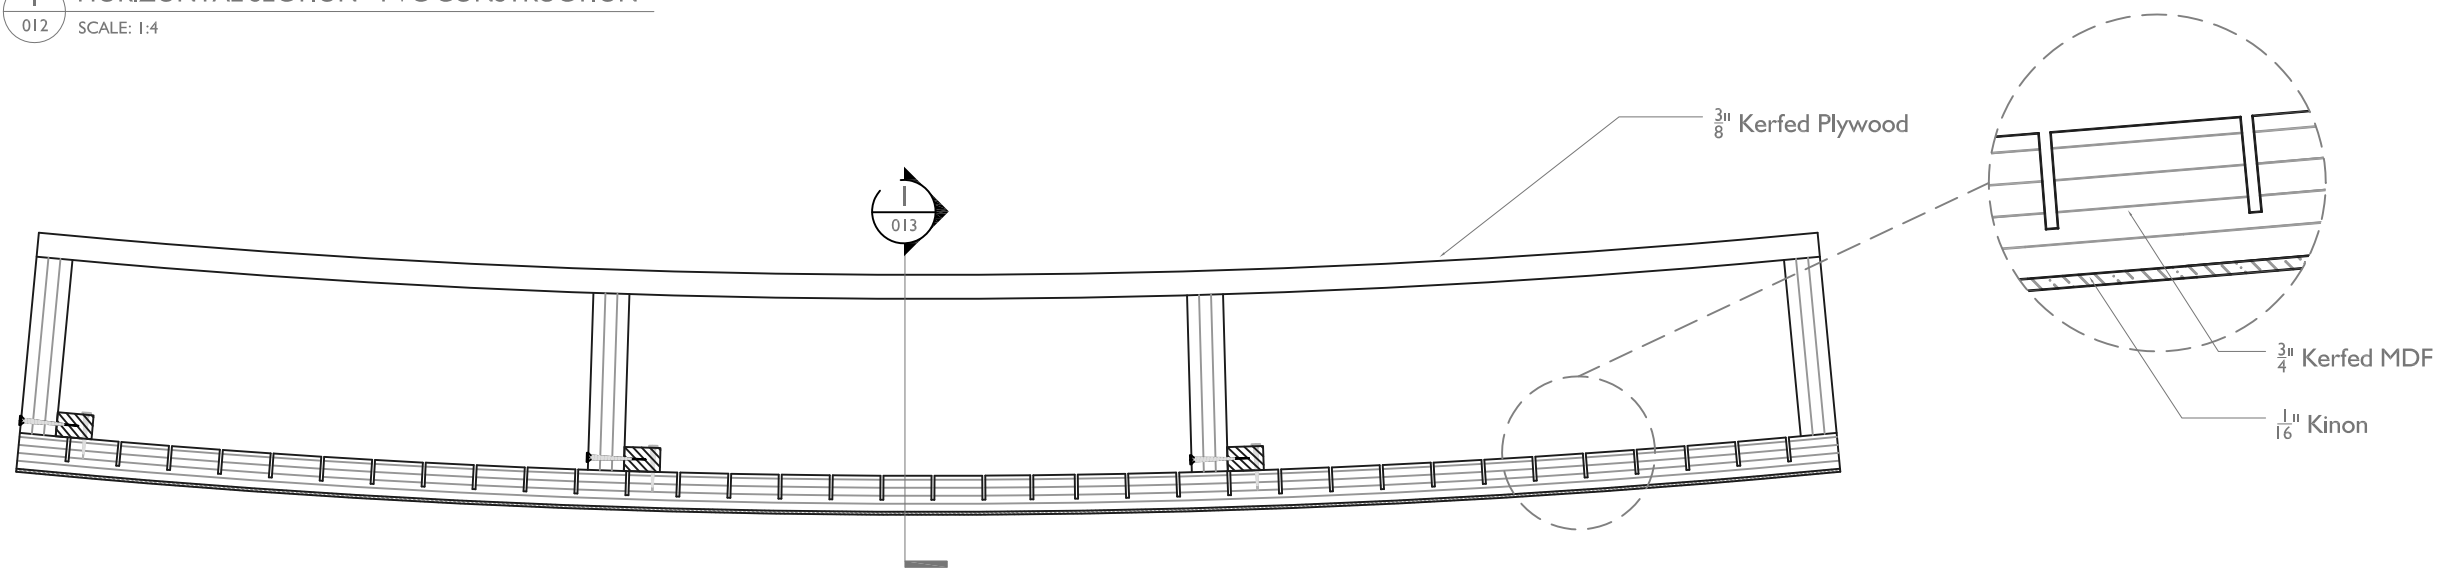

2 HORIZONTAL SECTION - MDF CONSTRUCTION  
012 SCALE: 1:4

DRAWING TITLE	DWG NO.
WALL PANEL - CURVED DIE WALL	012
<b>KINON</b> <small>INNOVATIVE SURFACE DESIGNS</small>	
<small>PO BOX 776, 1227 CENTRAL AVENUE  HILLSIDE NEW JERSEY 07205 U.S.A  TEL: 908.558.0011 FAX: 908.558.9366  INFO@KINON.COM WWW.KINON.COM</small>	